


150' by 250' 2 rail fence layout.  
4' Tall using 16' rails.  
Posts on 8' centers.  
For Event Fence Setup.

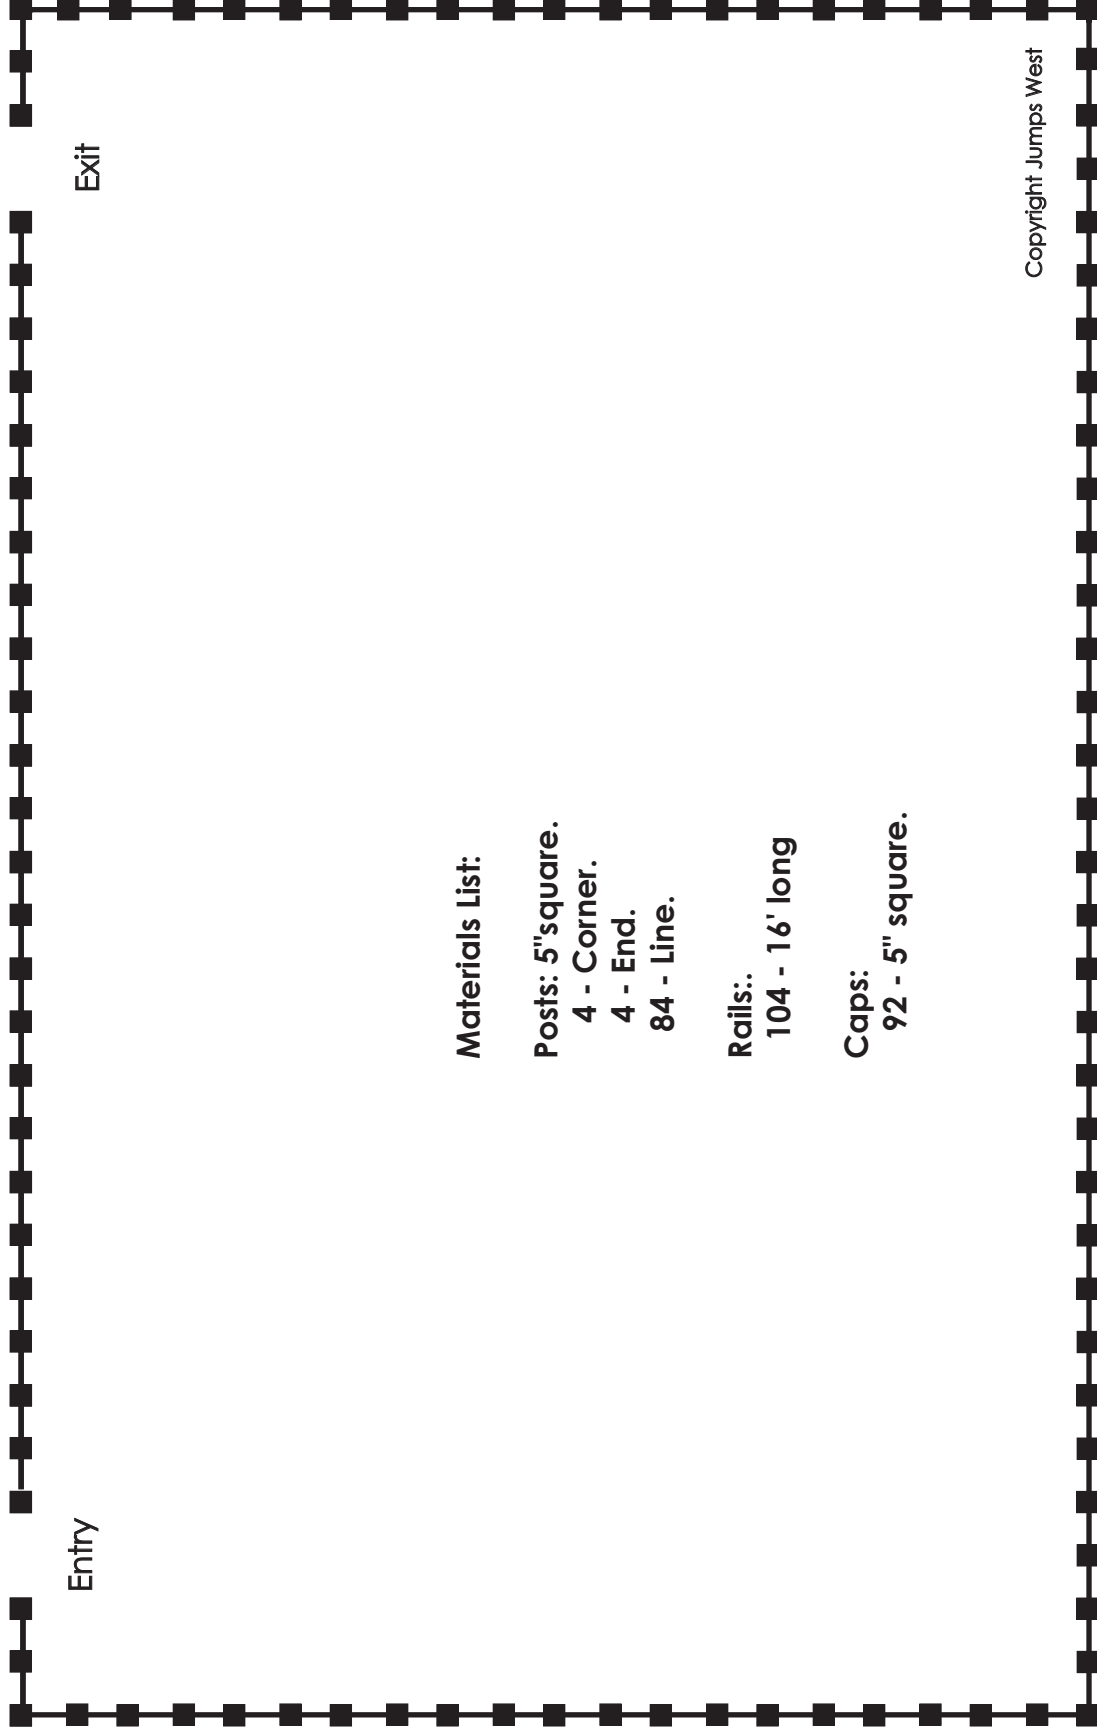

**Materials List:**

**Posts:** 5" square.

4 - Corner.

4 - End.

84 - Line.

**Rails:**

104 - 16' long

**Caps:**

92 - 5" square.

Copyright Jumps West

DBL 2013

